



Block 1  
(-100 series drawings)

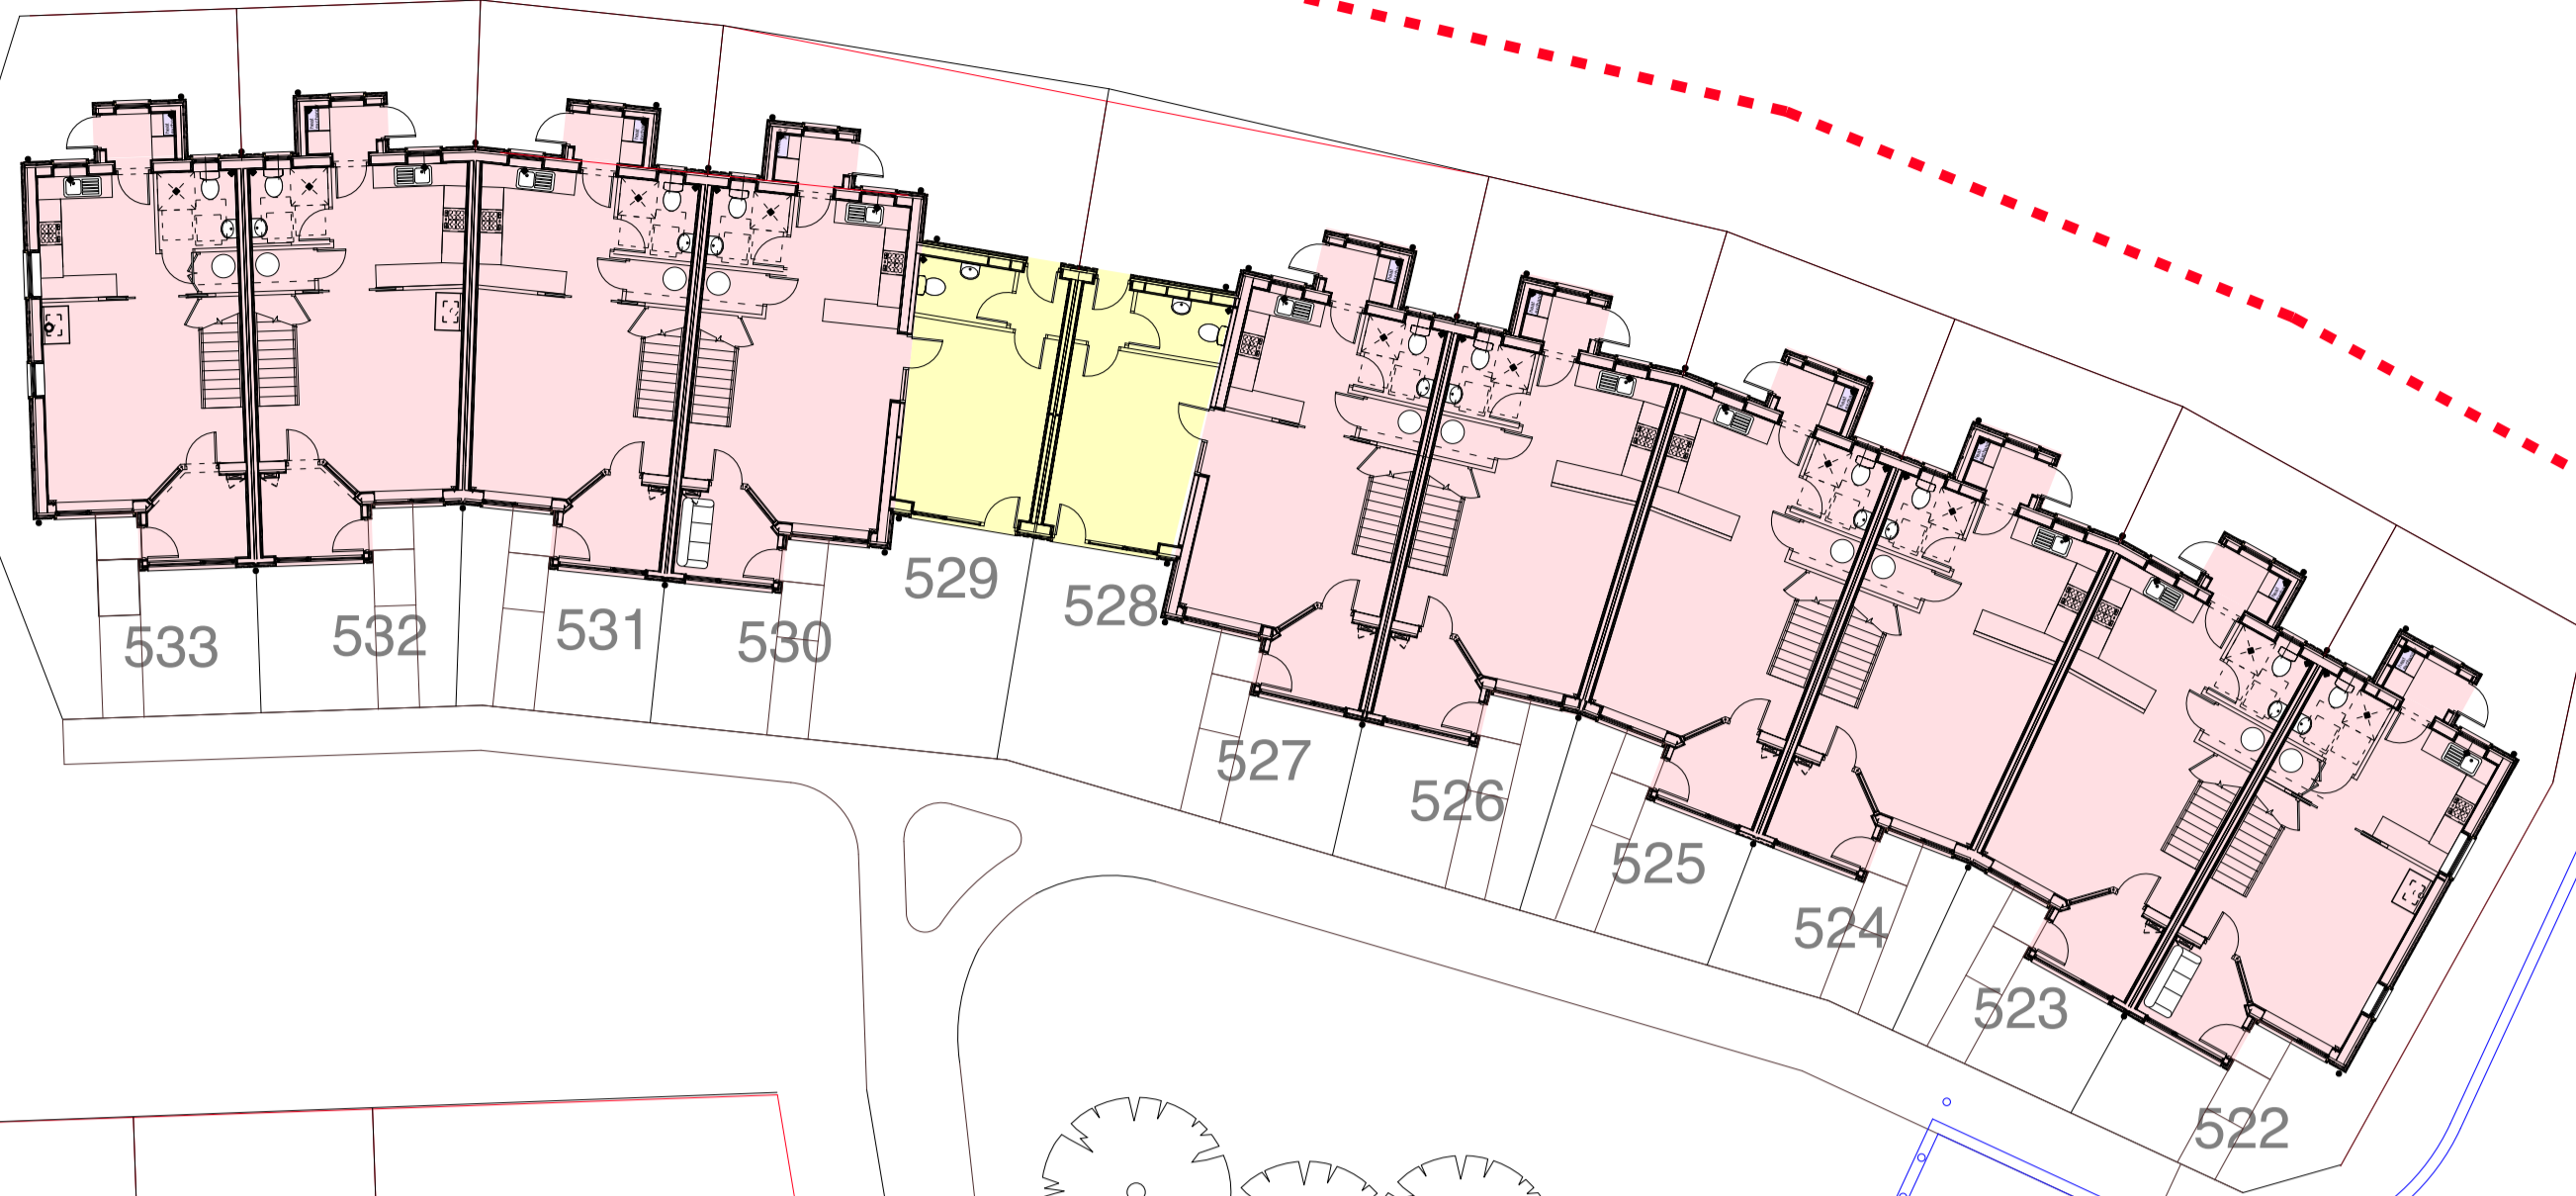



Block 2  
(-200 series drawings)

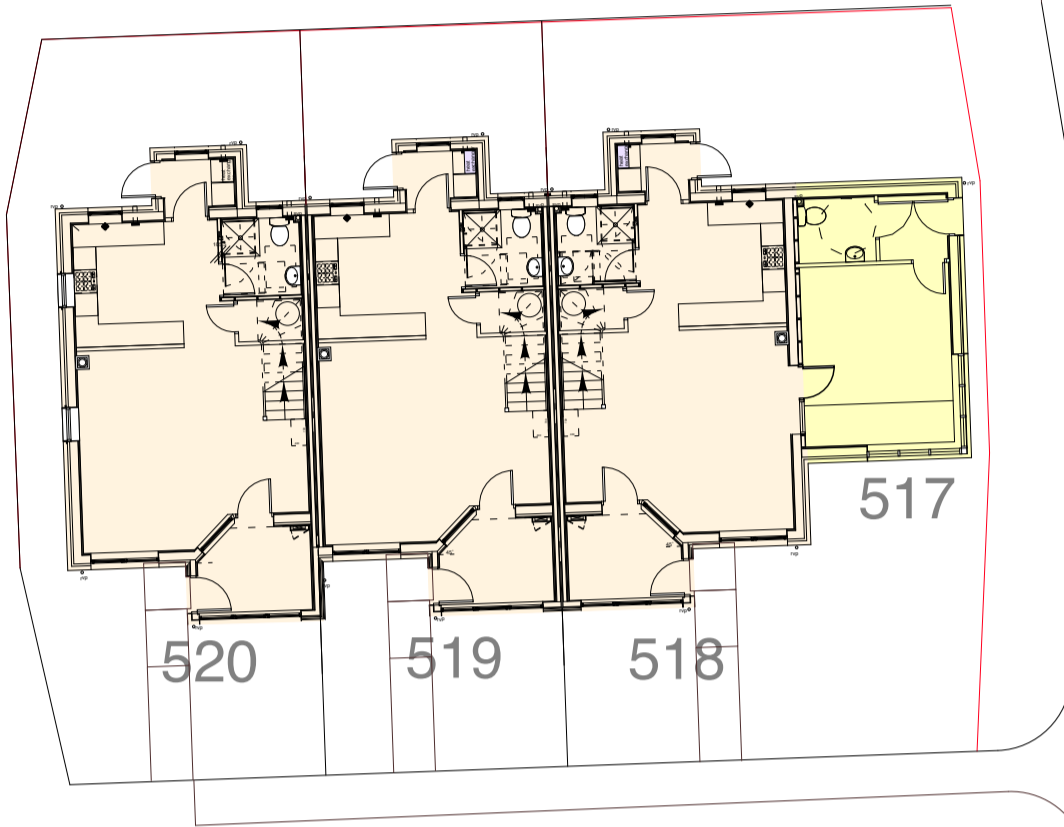

Block 3  
(-300 series drawings)



Block 4  
(-320 series drawings)

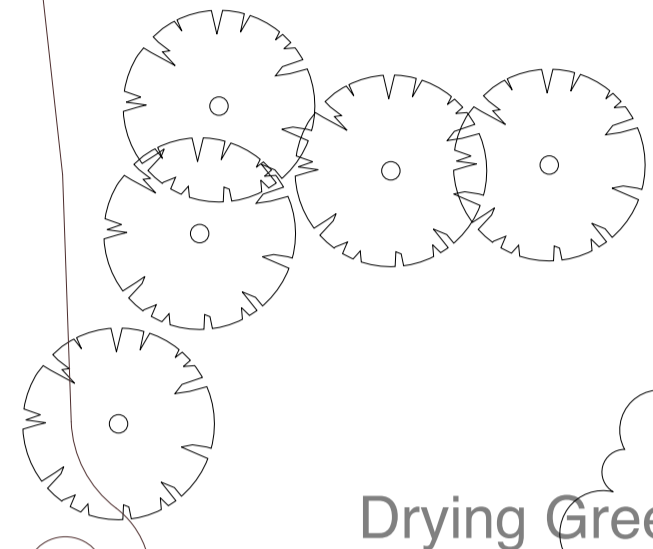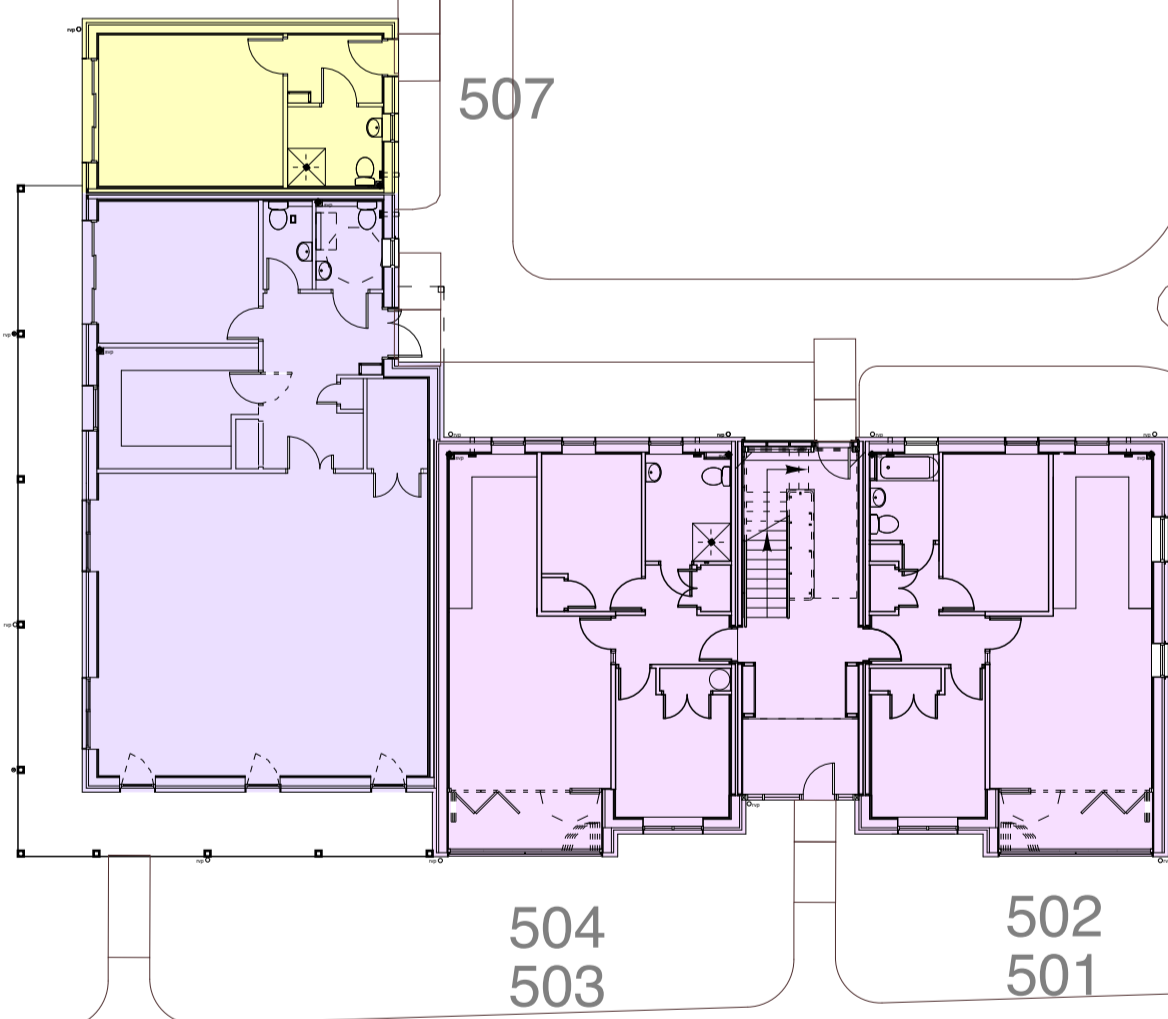

Drying Green

Bike Store  
Workshop  
Laundry

Reference Drawings prefixes:

PP: Proposed Plan  
PE: Proposed Elevation  
PS: Proposed Section

**KEY: PHASE 1A**

- 10 no. 2 storey 2 bed houses
- 3 no. 2 storey 3 bed houses
- 12 no. 2 bed flats ( in 2 storey blocks )
- 7 no. work units
- Communal space: Common room, Laundry, Workshop, Bike Store

**TOTAL: 25 residential units**

**John Gilbert**  
ARCHITECTS

John Gilbert Architects Ltd  
201 The White Studios  
Templeton on the Green  
62 Templeton Street  
Glasgow G40 1DA  
0141 551 8383  
www.johngilbert.co.uk

Rev	Date	Alteration	Author
Job No	03088	Project Dunelands Ecovillage Findhorn	
Date	140110	Title Phase 1A Site Layout As Proposed	
Scale	1:200 @	Size A1	
Drawn by	GM	Dwg No	PP02
		Rev	